


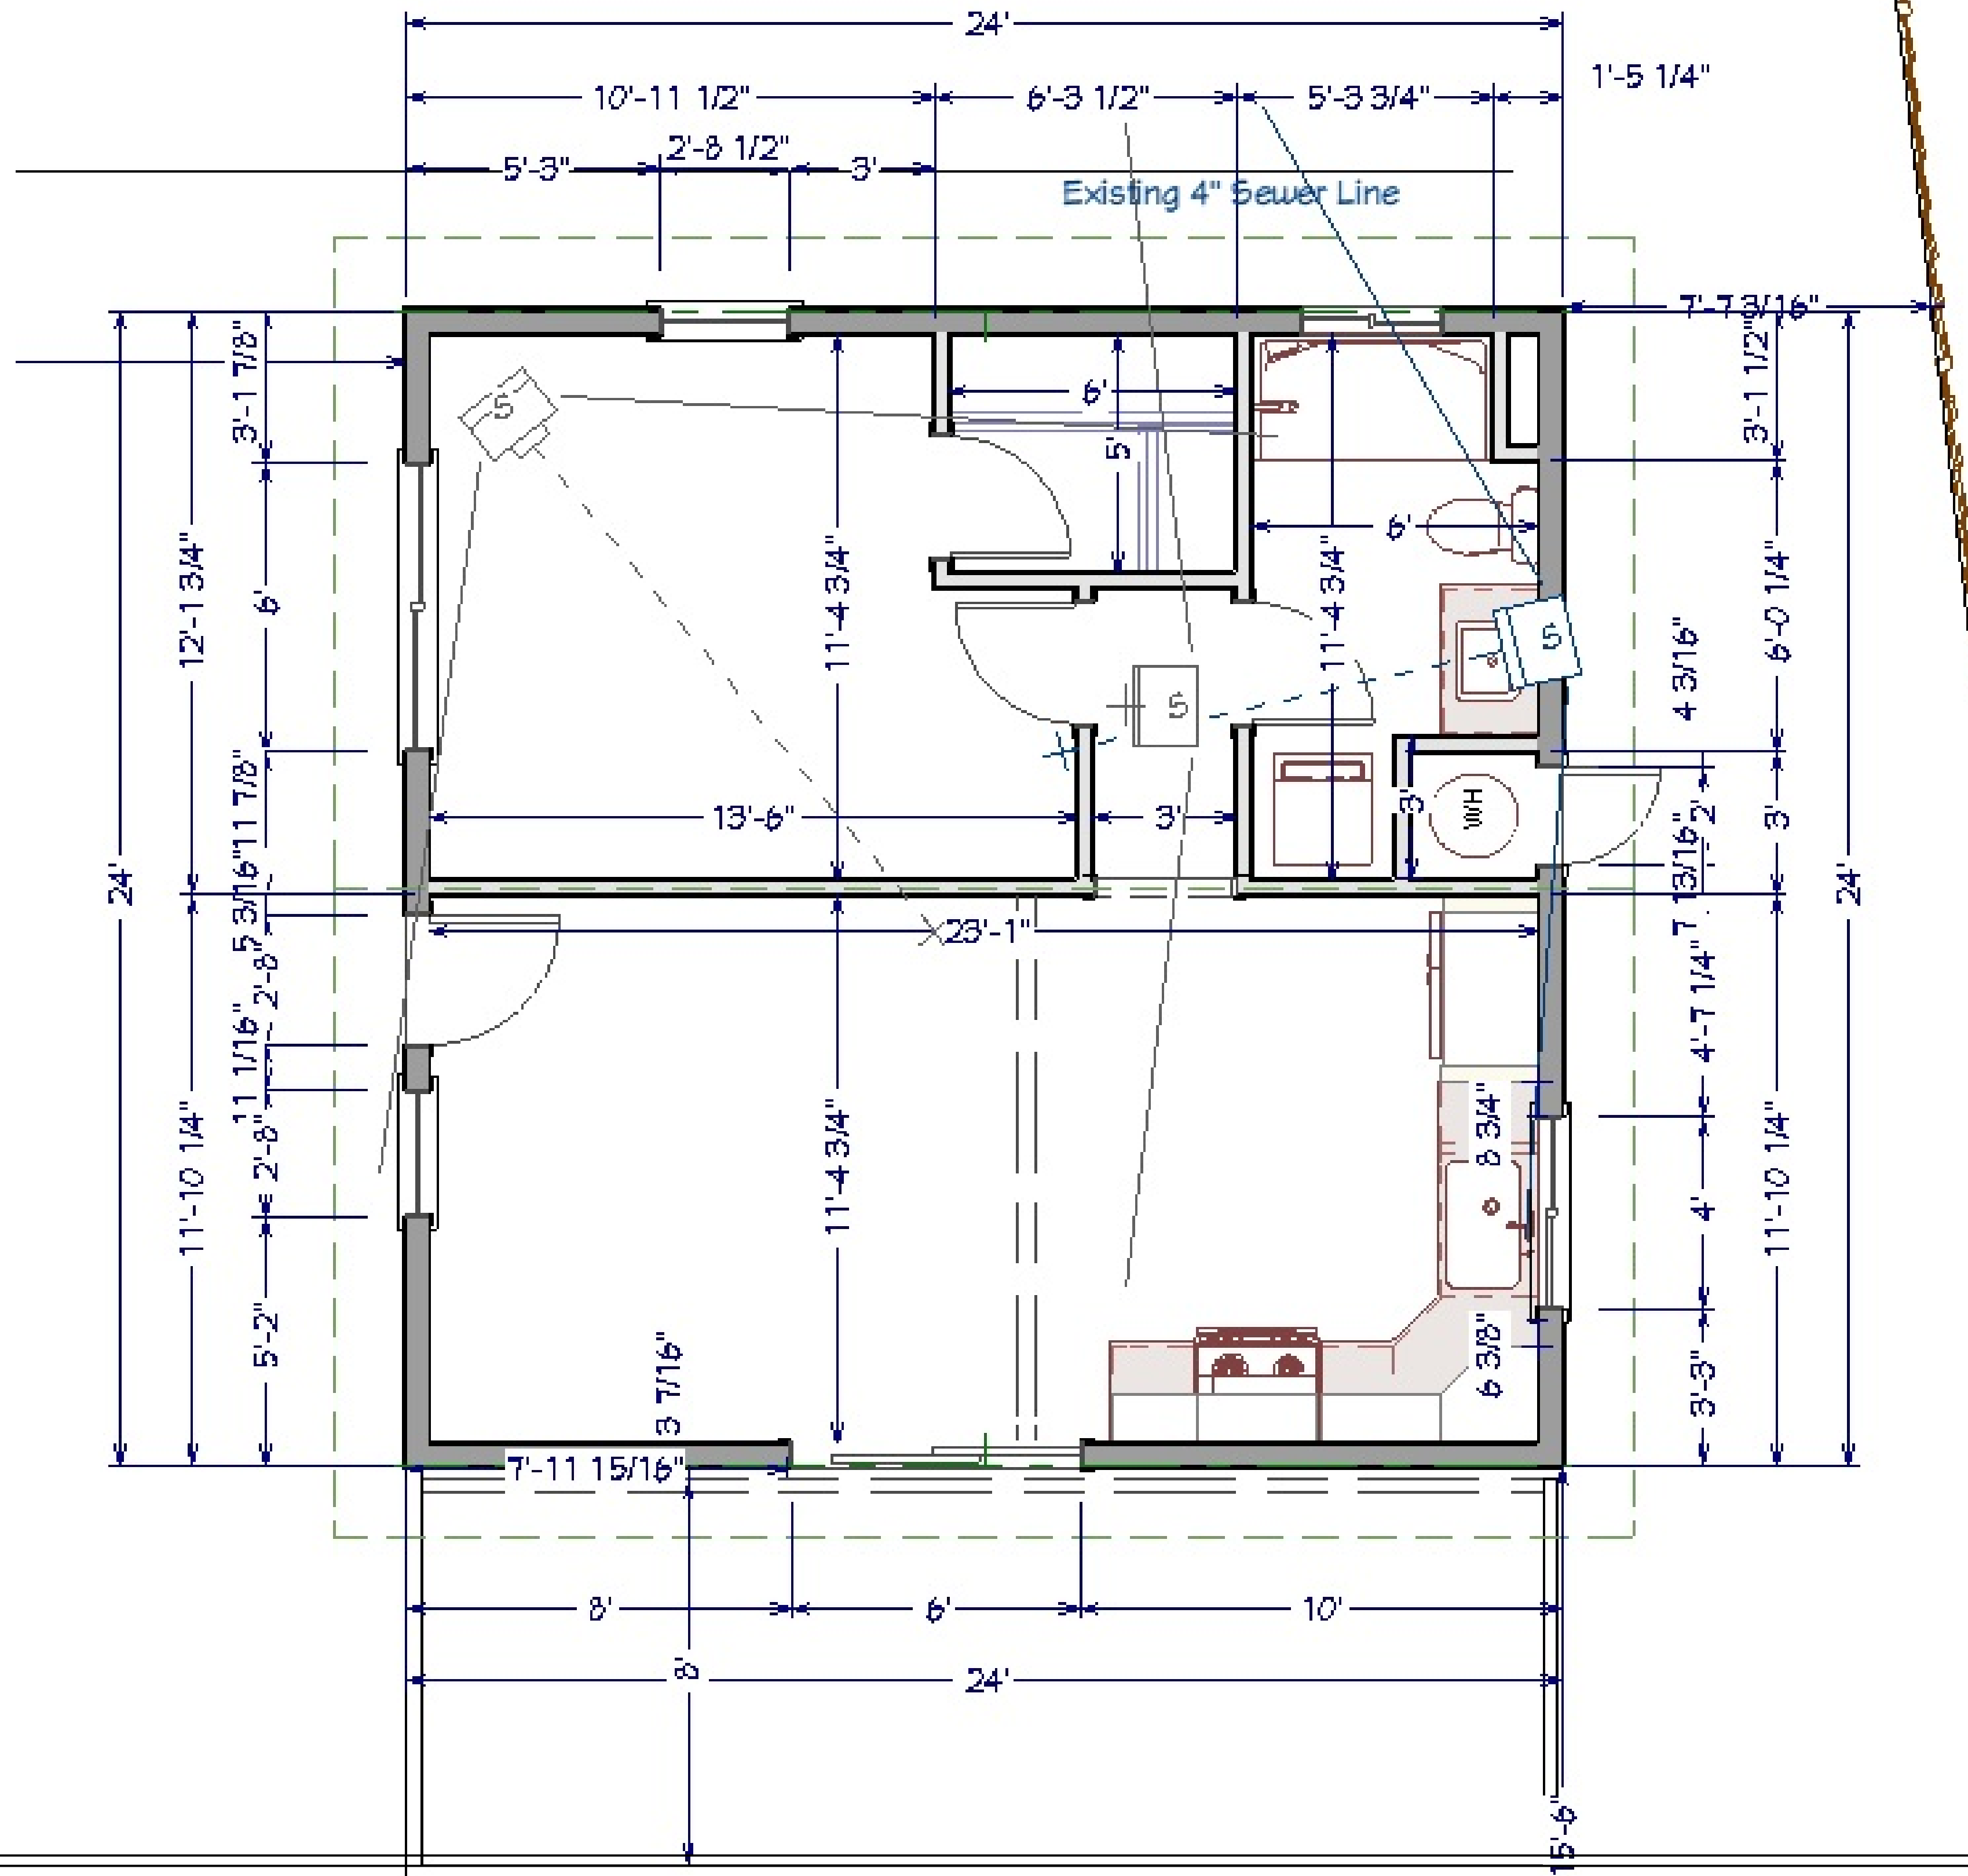

|                       |  |                      |  |                                     |  |     |  |             |  |    |  |      |  |
|-----------------------|--|----------------------|--|-------------------------------------|--|-----|--|-------------|--|----|--|------|--|
| DRAWINGS PROVIDED BY: |  | PROJECT DESCRIPTION: |  | SHEET TITLE:                        |  | NO. |  | DESCRIPTION |  | BY |  | DATE |  |
| MERRIBUILD            |  | MCDANNOLD ADU        |  | 2/14 Revision<br>V18.2<br>FLOORPLAN |  |     |  |             |  |    |  |      |  |
| DATE:                 |  |                      |  |                                     |  |     |  |             |  |    |  |      |  |
| 2/14/24               |  |                      |  |                                     |  |     |  |             |  |    |  |      |  |
| SCALE:                |  |                      |  |                                     |  |     |  |             |  |    |  |      |  |
|                       |  |                      |  |                                     |  |     |  |             |  |    |  |      |  |
| SHEET:                |  |                      |  |                                     |  |     |  |             |  |    |  |      |  |
| A-2                   |  |                      |  |                                     |  |     |  |             |  |    |  |      |  |